



ぶって沢第1号堰堤工 一般図(その1)

S=1:200


本堰堤正面図  
No. 2+3.0

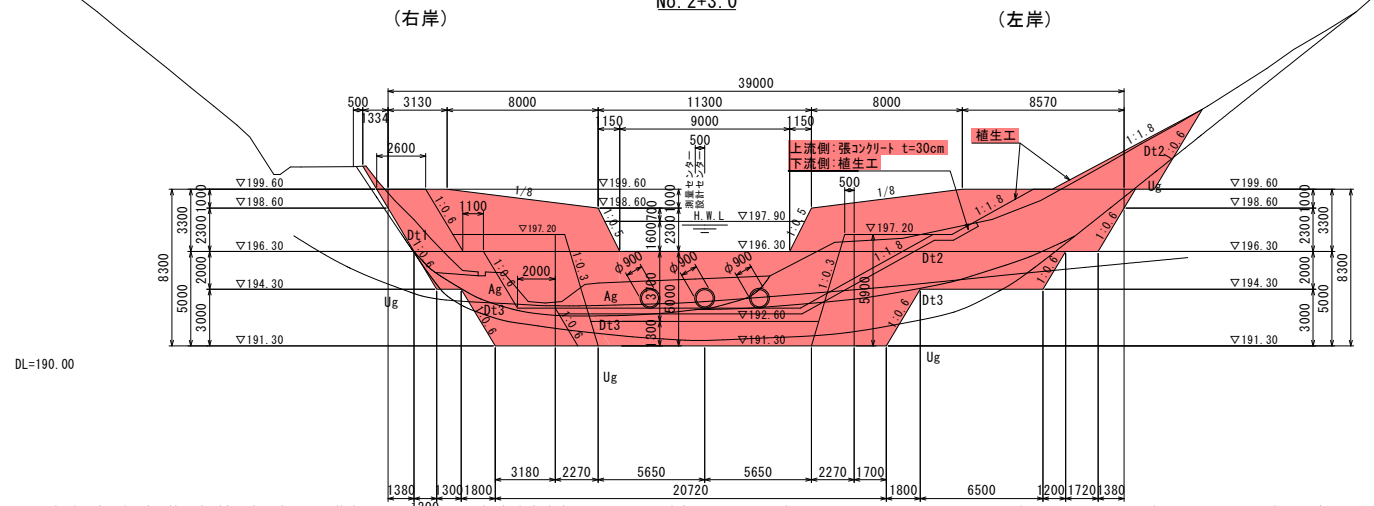

側面図

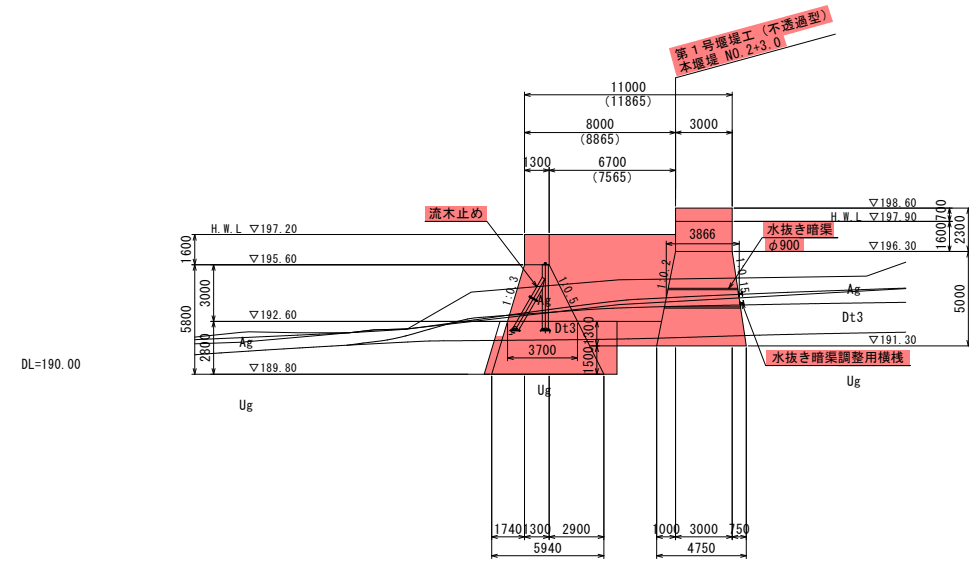

平面図

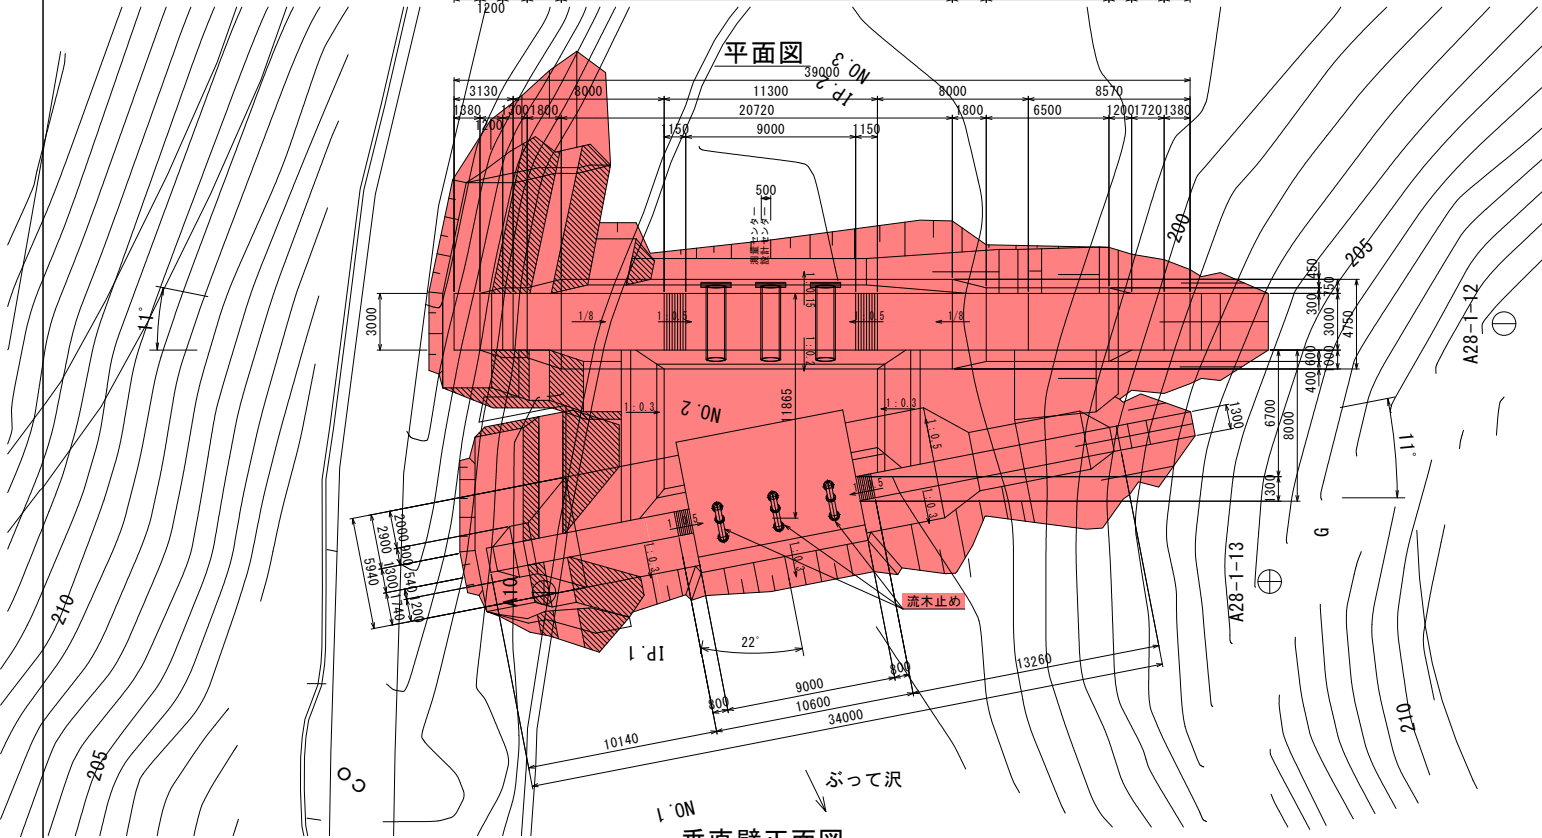

垂直壁正面図  
No. 1+14.504

